



Mat:		-											
NB1:		NB2:		NB3:		VF:							
				Art:		Aantal / proj:							
Project:		1:20		Schaal:	LB	E1	E2	B	F	D	L	WS	SL
Klant:		Knr:		Mnr:									
Pnr:		Tek.Nr: 0001039891		V A									
Get.:dck		Dat: 01/08/22		V-Ontw.:		V-Prj.:							

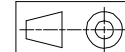

Matthy's nv

B-8792 DESSELGEM - BELGIUM
Tel.:+32/(0)56 73 30 60 Fax:+32/(0)56 73 30 80




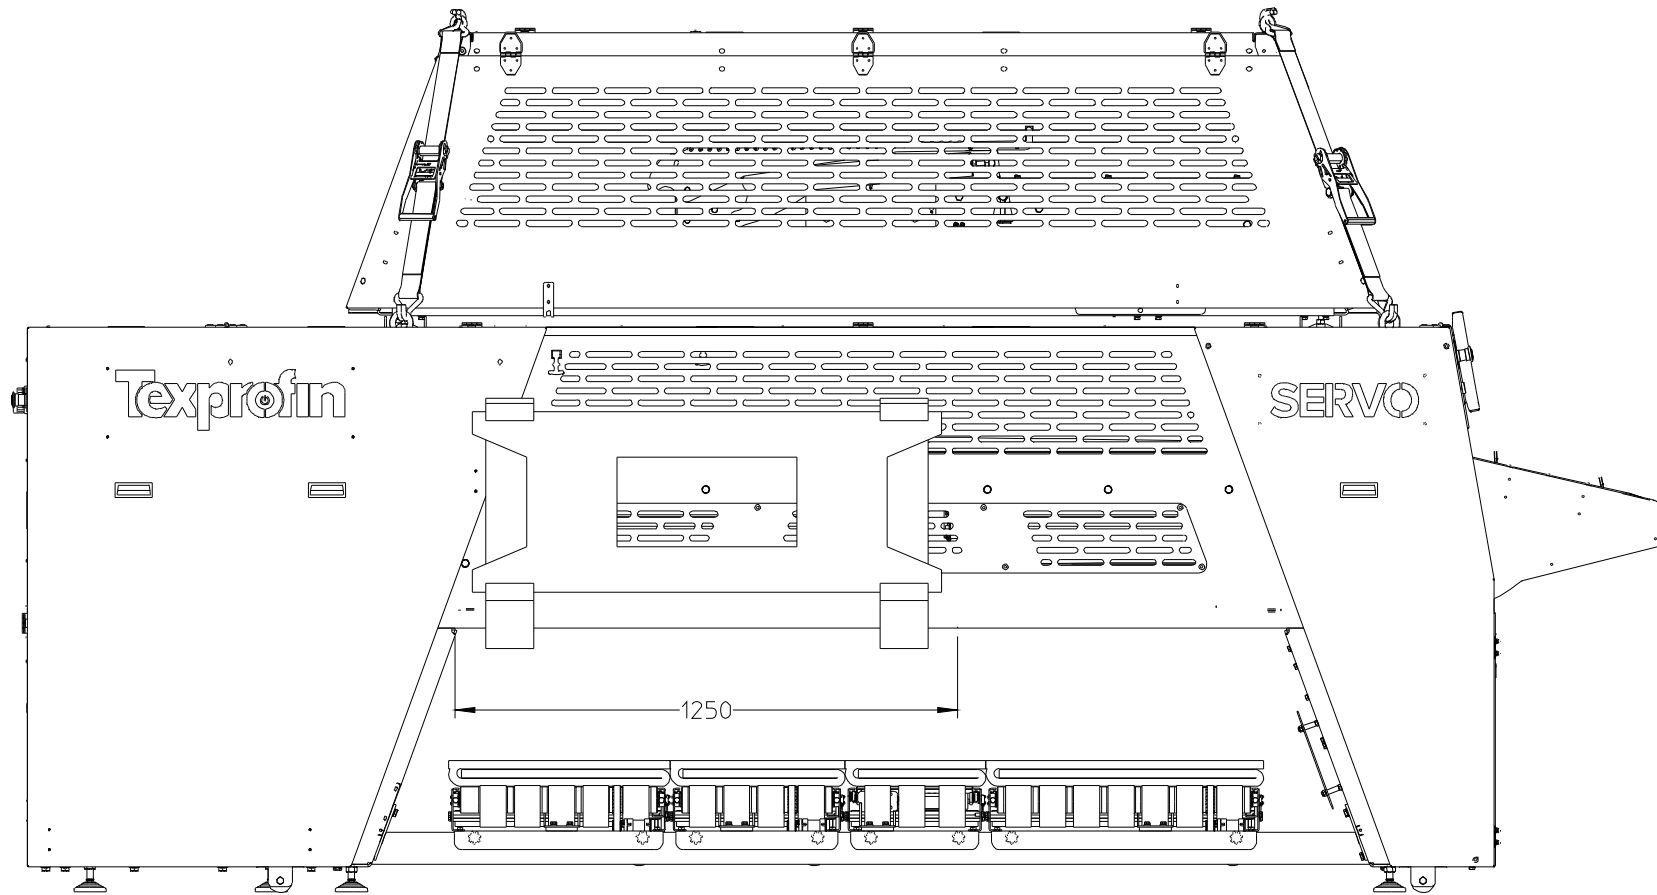





Mat:		-																			
NB1:		NB2:		NB3:		VF:															
				Art:		Aantal / proj:															
Project:		1:20		LB		E1		E2		B		F		D		L		WS		SL	
Klant:		Knr:		Mnr:																	
Pnr:		Tek.Nr:		0001039891		V A															
Get.:dck		Dat:		01/08/22		V-Ontw.:		V-Prj.:													




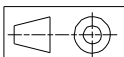

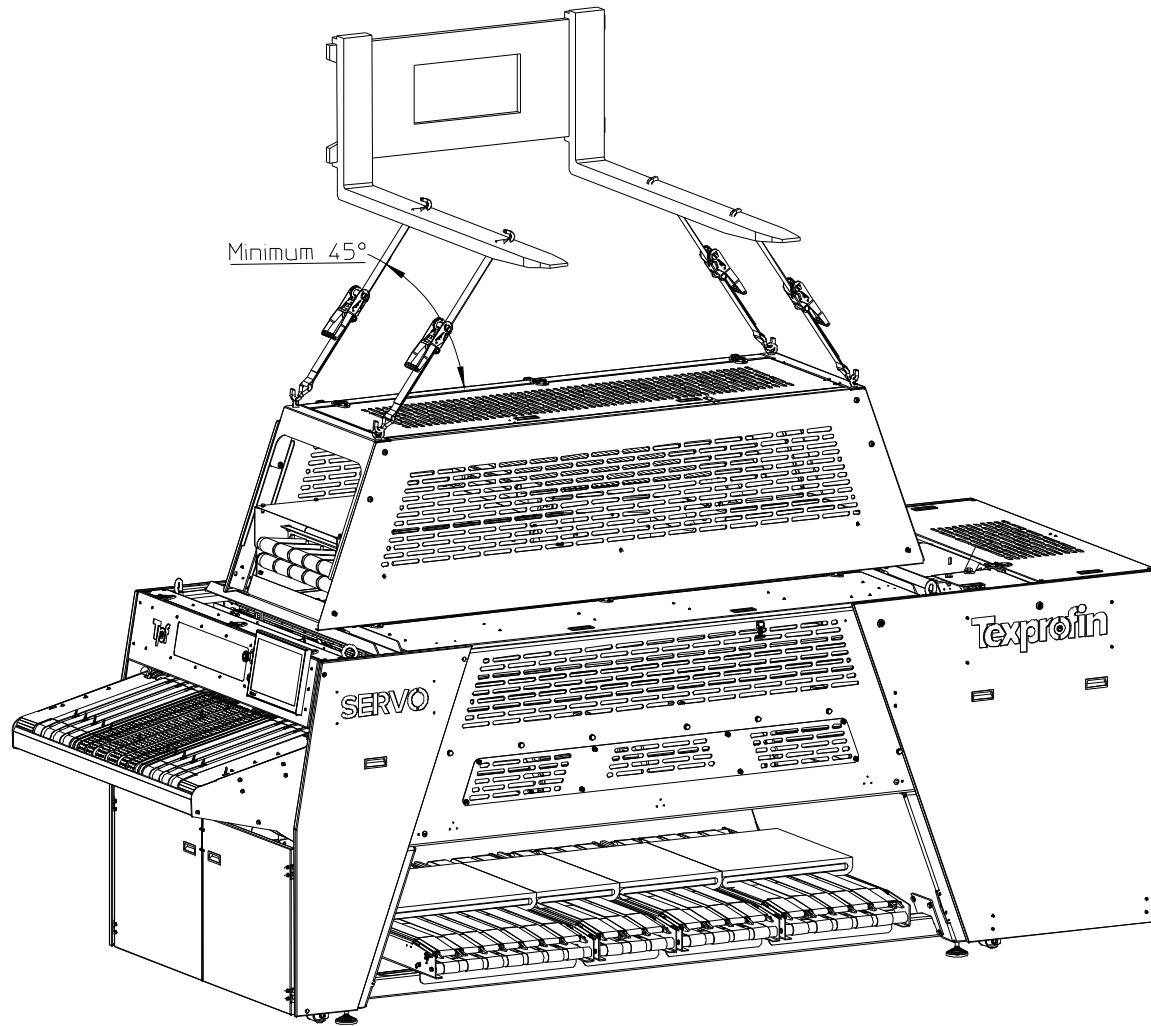Matthys nv B-8792 DESSELGEM - BELGIUM
 Tel.:+32/(0)56 73 30 60 Fax:+32/(0)56 73 30 80




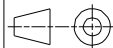

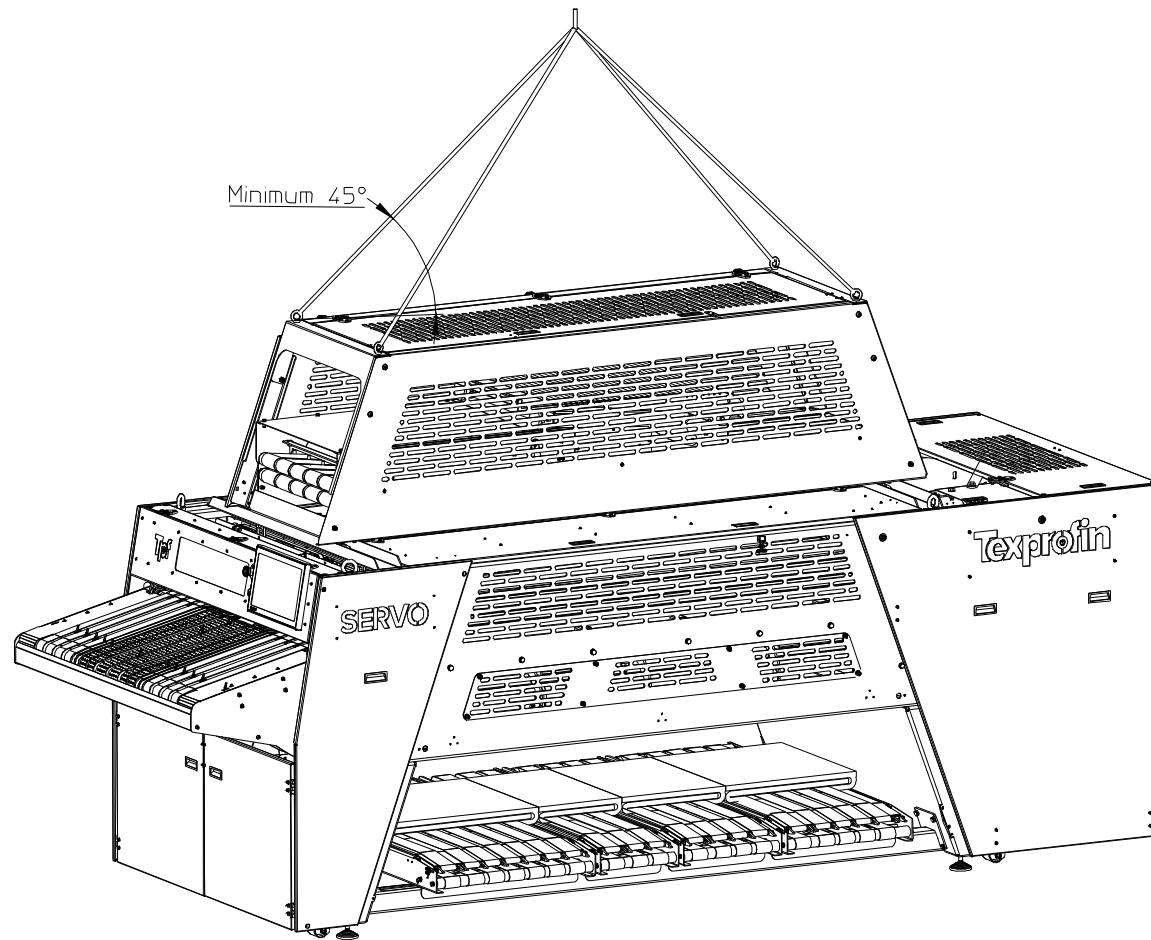



Mat:															
NB1:			NB2:			NB3:				VF:					
						Art:				Aantal / proj:					
Project:						Schaal:	LB	E1	E2	B	F	D	L	WS	SL
						1:20									
Klant:			Knr:		Mnr:		 Matthys GROUP								
Pnr:		Tek.Nr: 0001039891			V A										
Get.:dck		Dat: 01/08/22		V-Ontw.:		V-Prj.:		 B-8792 DESSELGEM - BELGIUM Tel.:+32/0156 73 30 60 Fax:+32/0156 73 30 80							

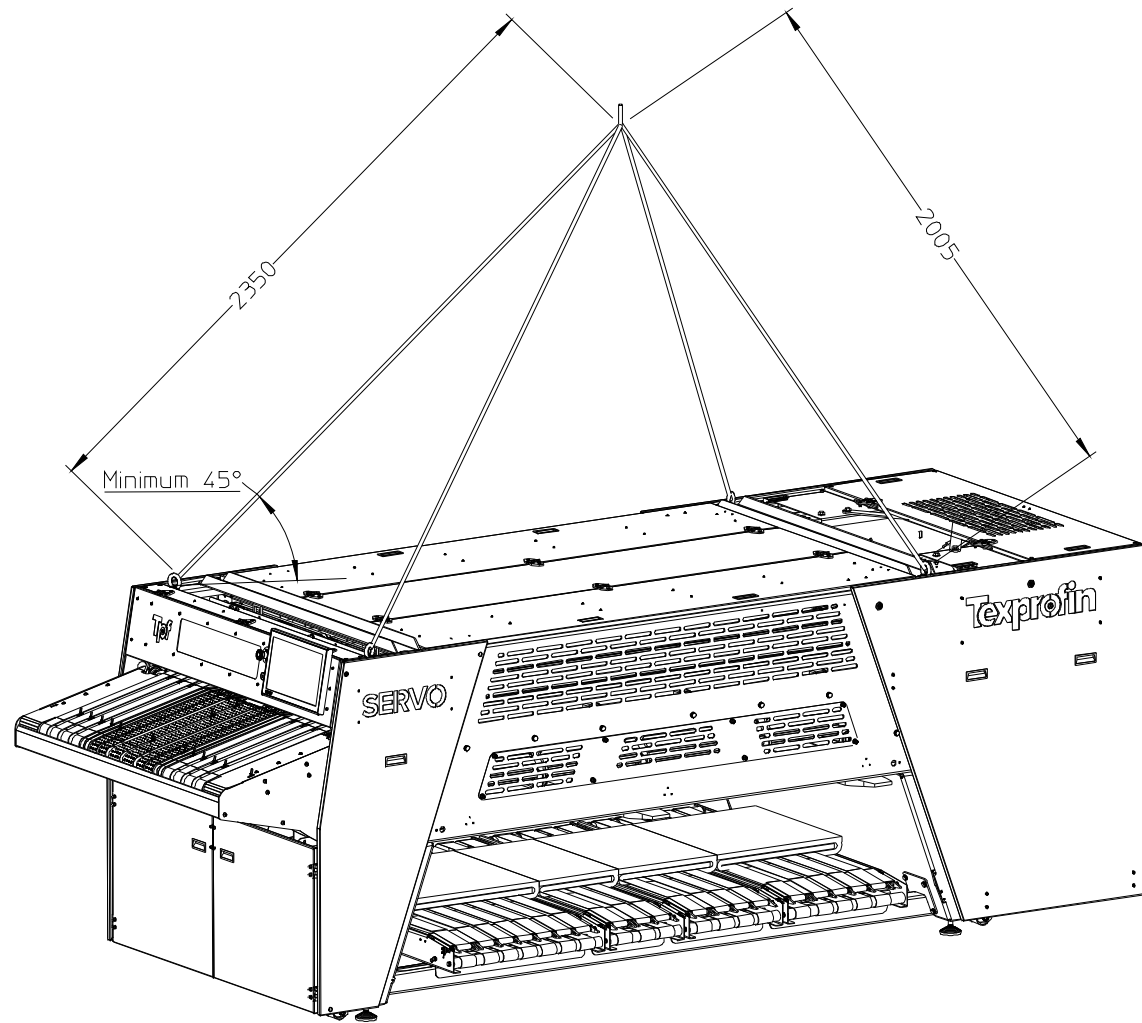

Mat:														
NB1:		NB2:		NB3:				VF:						
				Art:						Aantal / proj:				
Project:				Schaal:	LB	E1	E2	B	F	D	L	WS	SL	
				1:30										
Klant:		Knr:		Mnr:		 Matthys GROUP								
Pnr:		Tek.Nr: 0001039891		V A										
Get.:dck		Dat: 01/08/22		V-Ontw.:		V-Prj.:		 B-8792 DESSELGEM - BELGIUM Tel.:+32/0156 73 30 60 Fax:+32/0156 73 30 80						

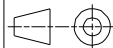

Mat:																
NB1:		NB2:		NB3:			VF:									
				Art:				Aantal / proj:								
Project:				1:30			Schaal:	LB	E1	E2	B	F	D	L	WS	SL
Klant:		Knr:		Mnr:		 Matthys GROUP										
Pnr:		Tek.Nr: 0001039891		V A												
Get.:dck		Dat: 01/08/22		V-Ontw.:		V-Prj.:		 B-8792 DESSELGEM - BELGIUM Tel.:+32/0156 73 30 60 Fax:+32/0156 73 30 80								

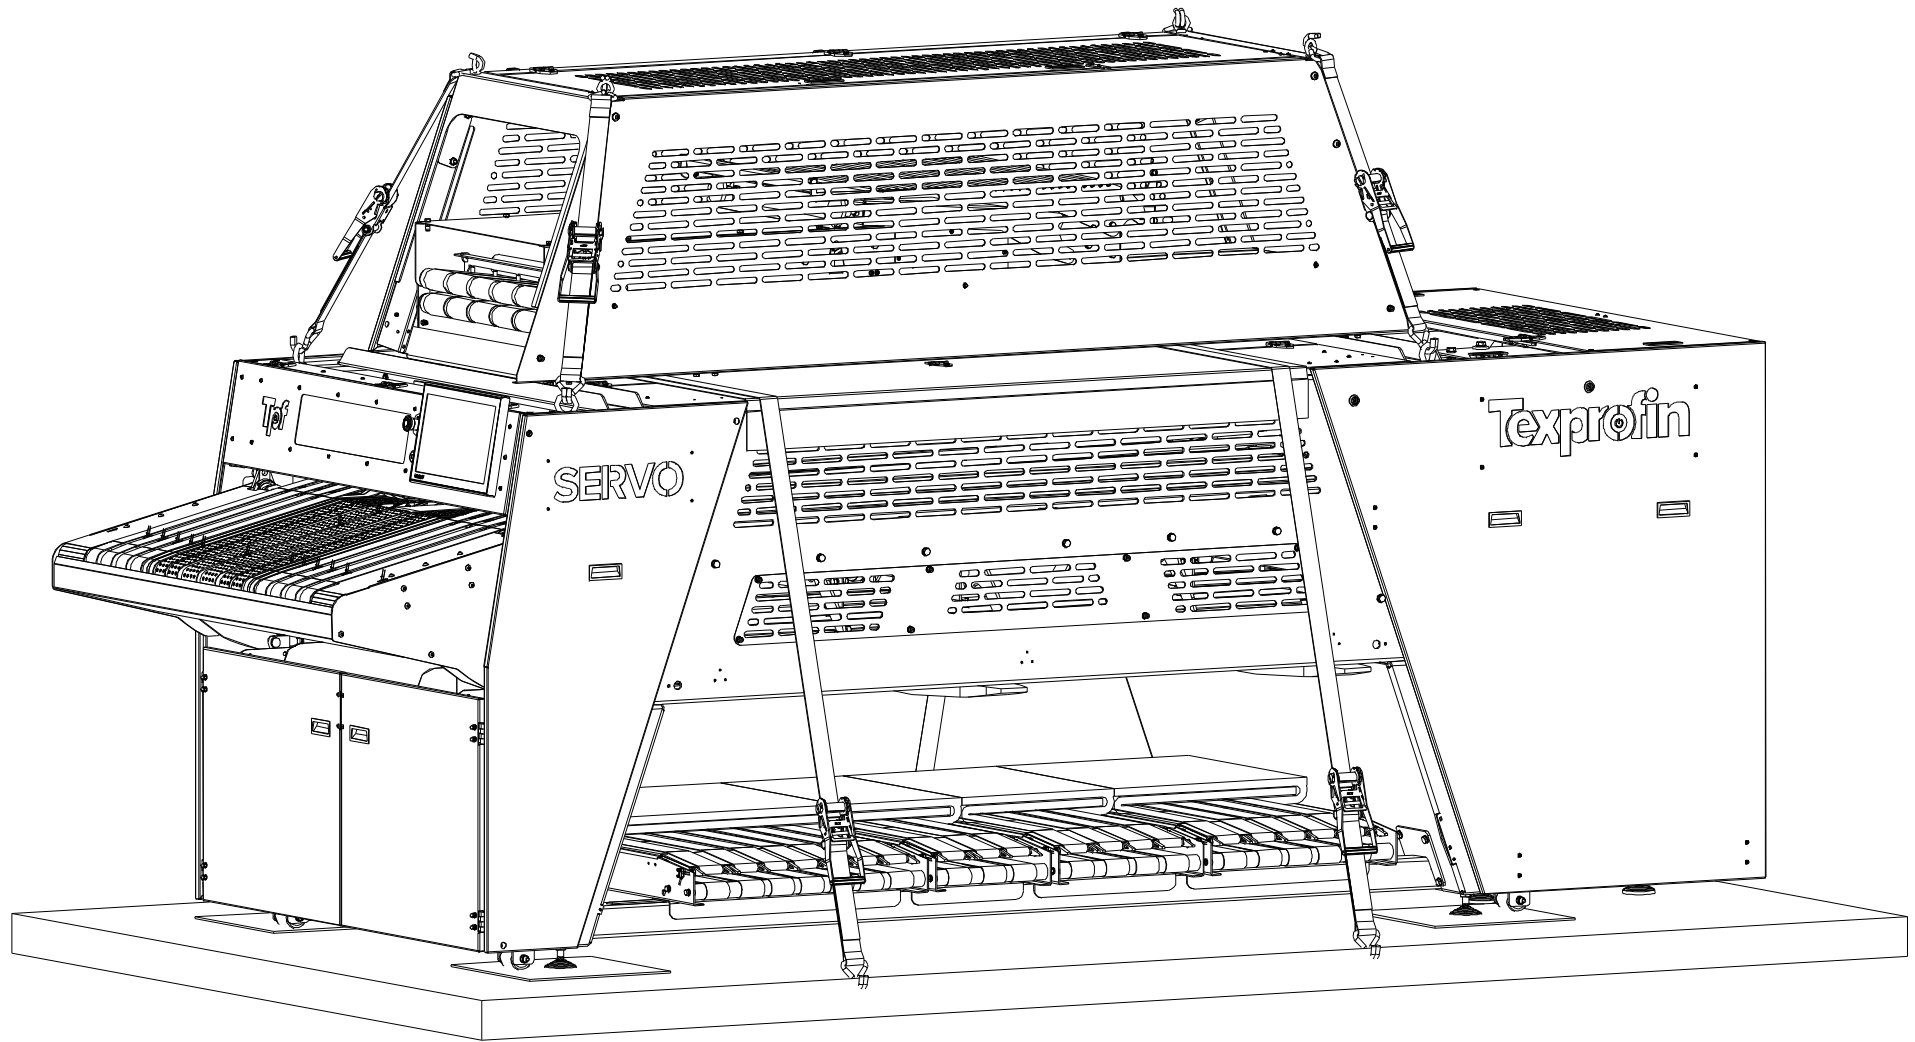

NB1:		NB2:		NB3:				VF:								
				Art:				Aantal/proj:								
Project:				Schaal: 1:20				LB	E1	E2	B	F	D	L	WS	SL
Klant:		Knr:		Mnr:												
Pnr:		Tek.Nr:				V										
Get.:		Dat:		V-Ontw.:		V-Prj.:										



Mathtys NV

B-8792 DESSELGEM - BELGIUM
 Tel.:+32/0156 73 30 60 Fax:+32/0156 73 30 80

